



PIERRE

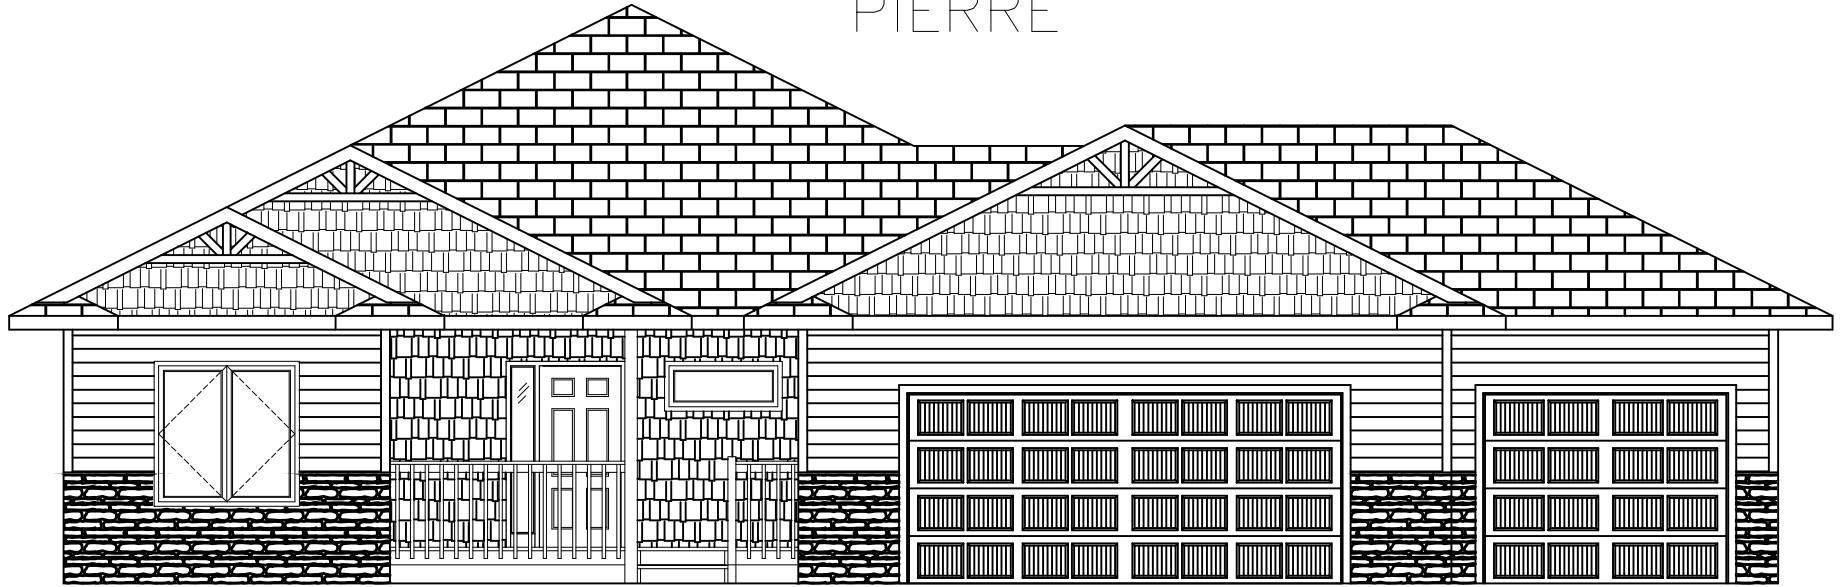

FRONT ELEVATION

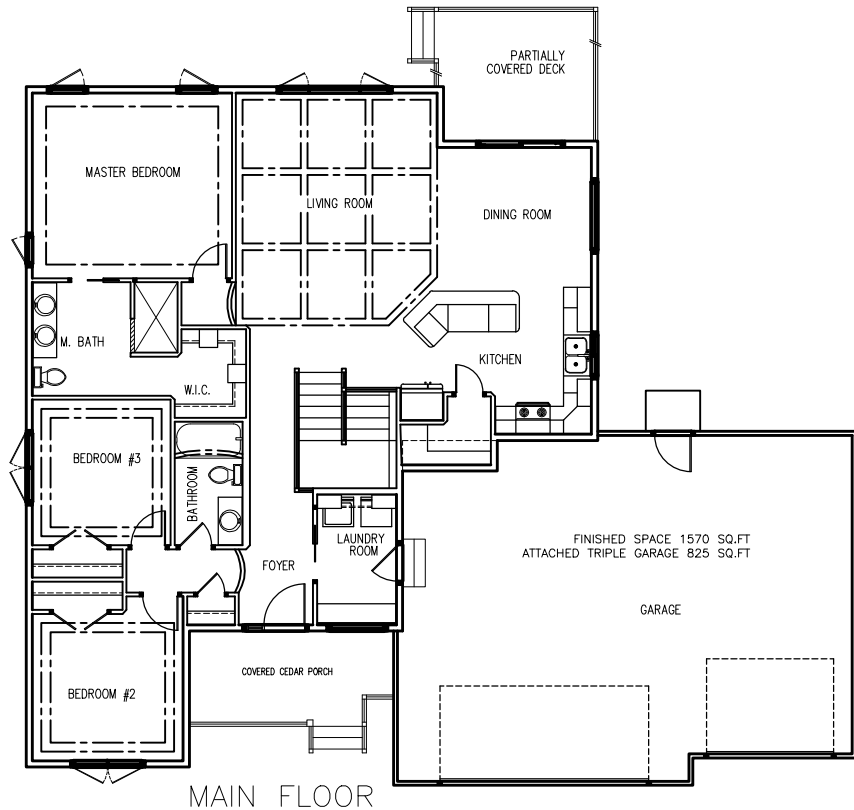

MAIN FLOOR

